
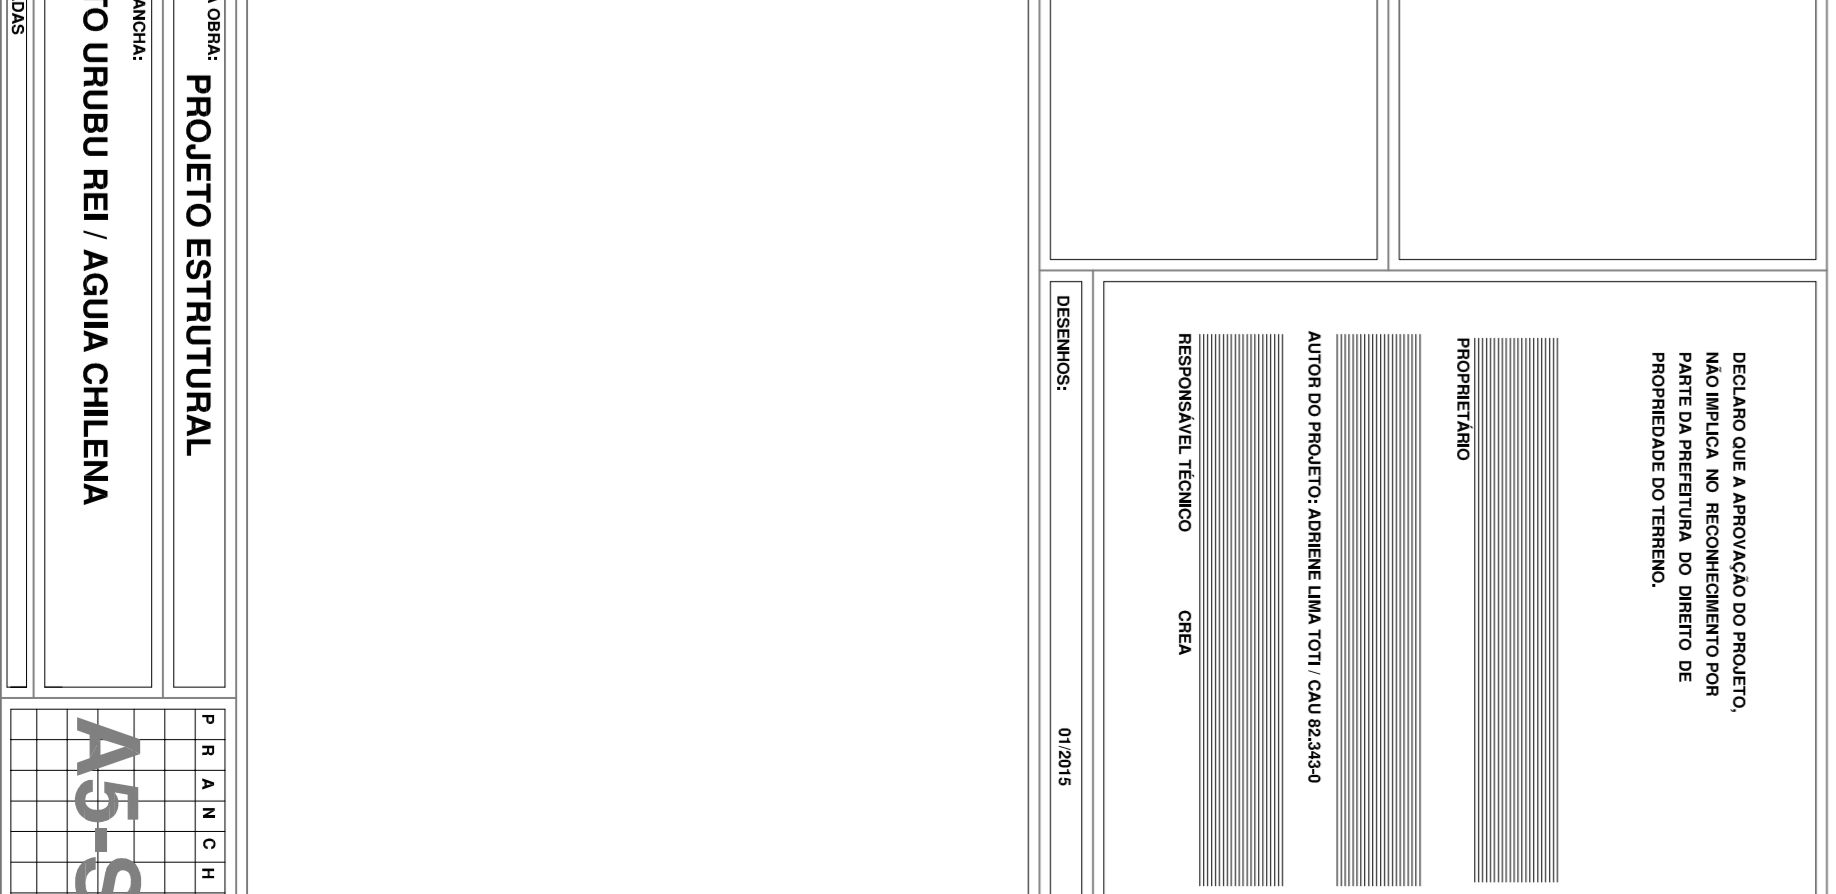
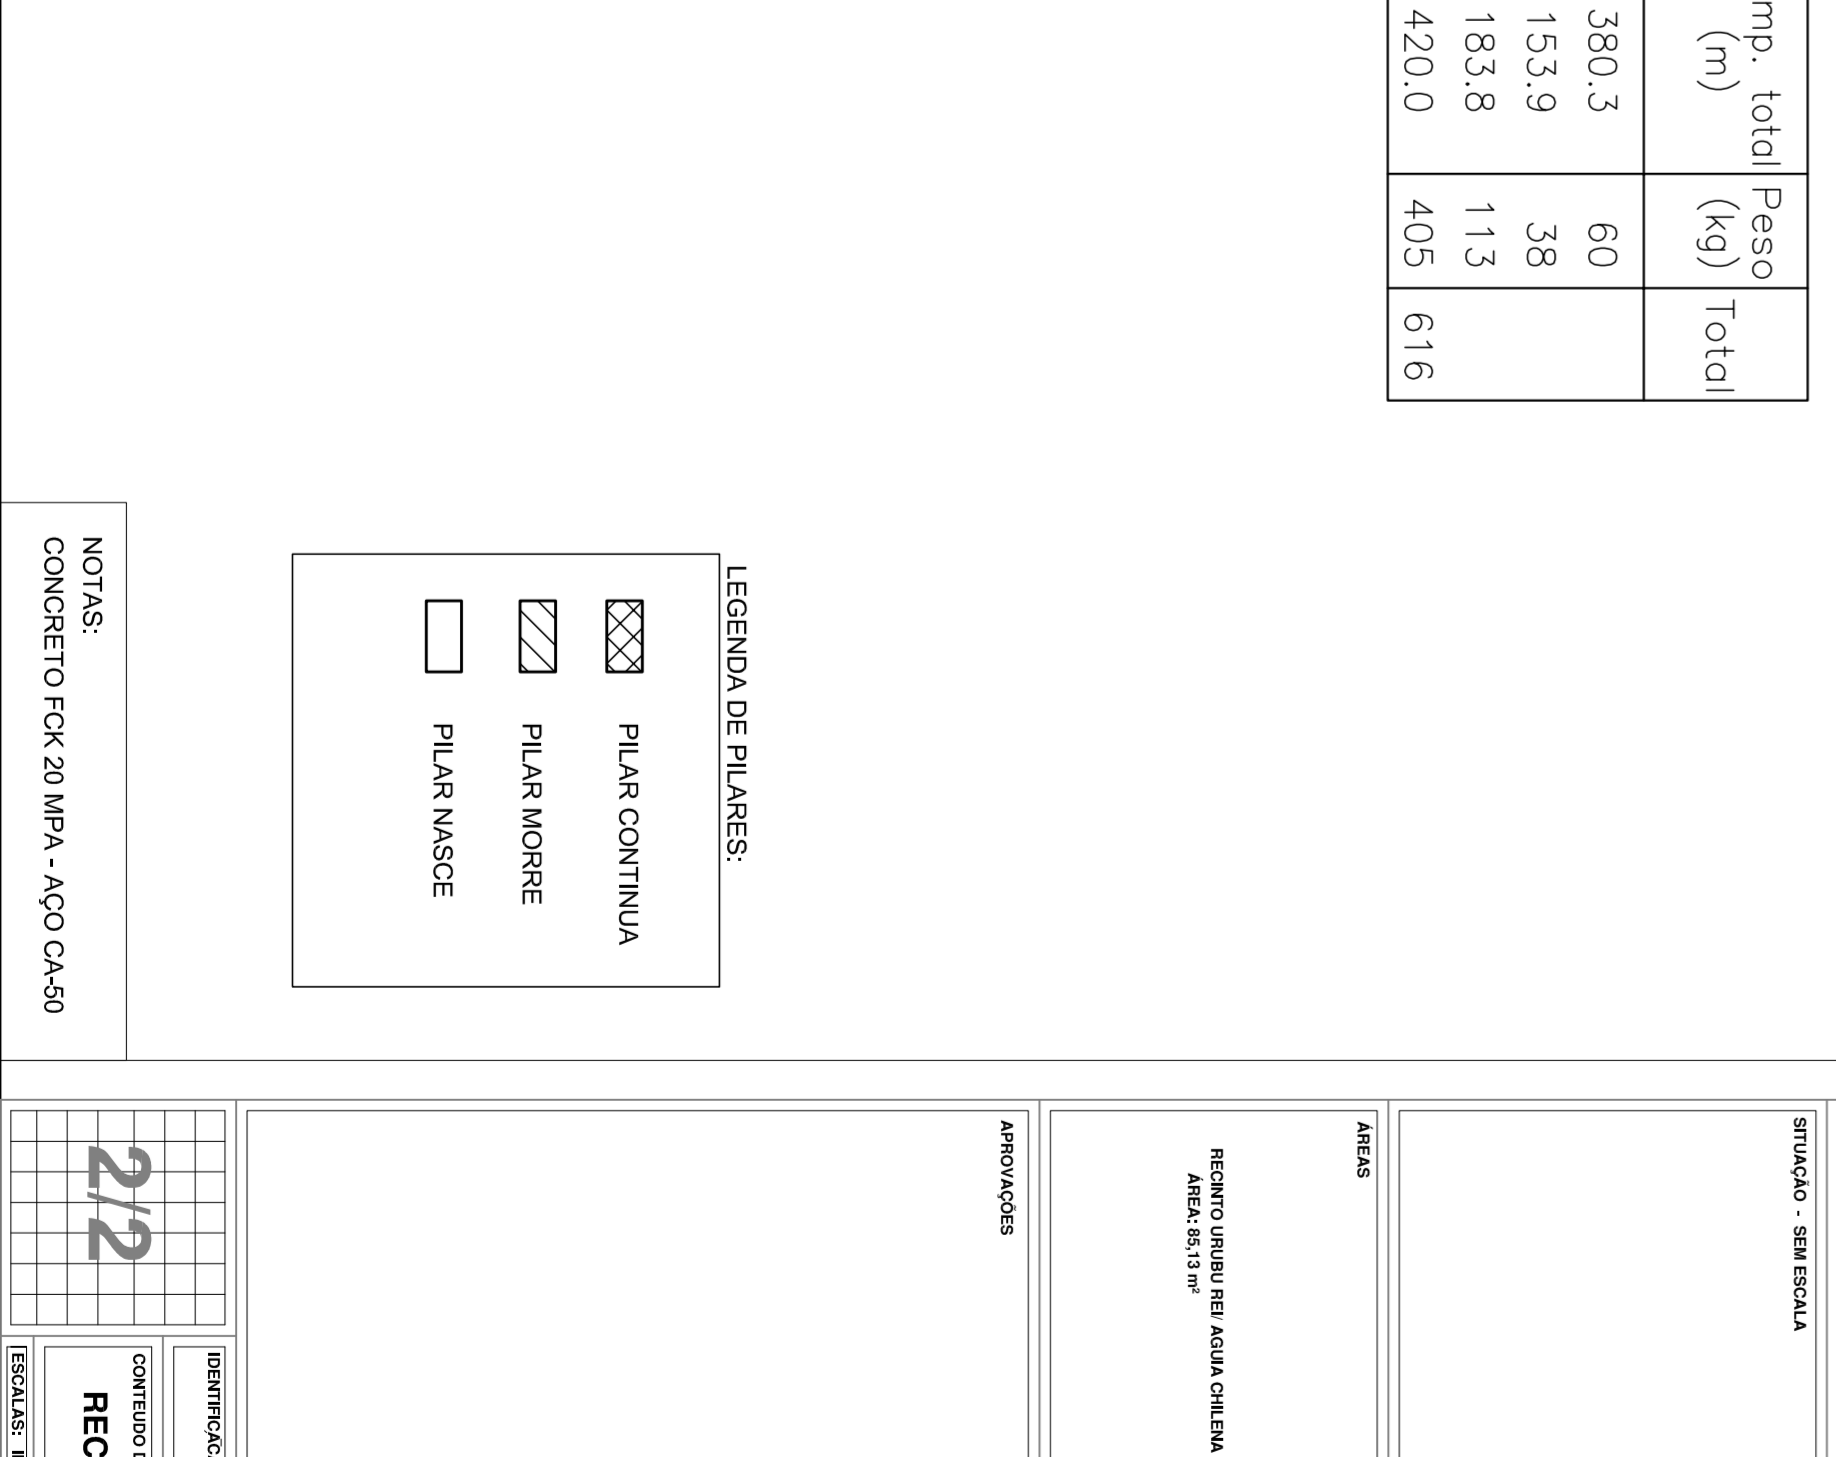
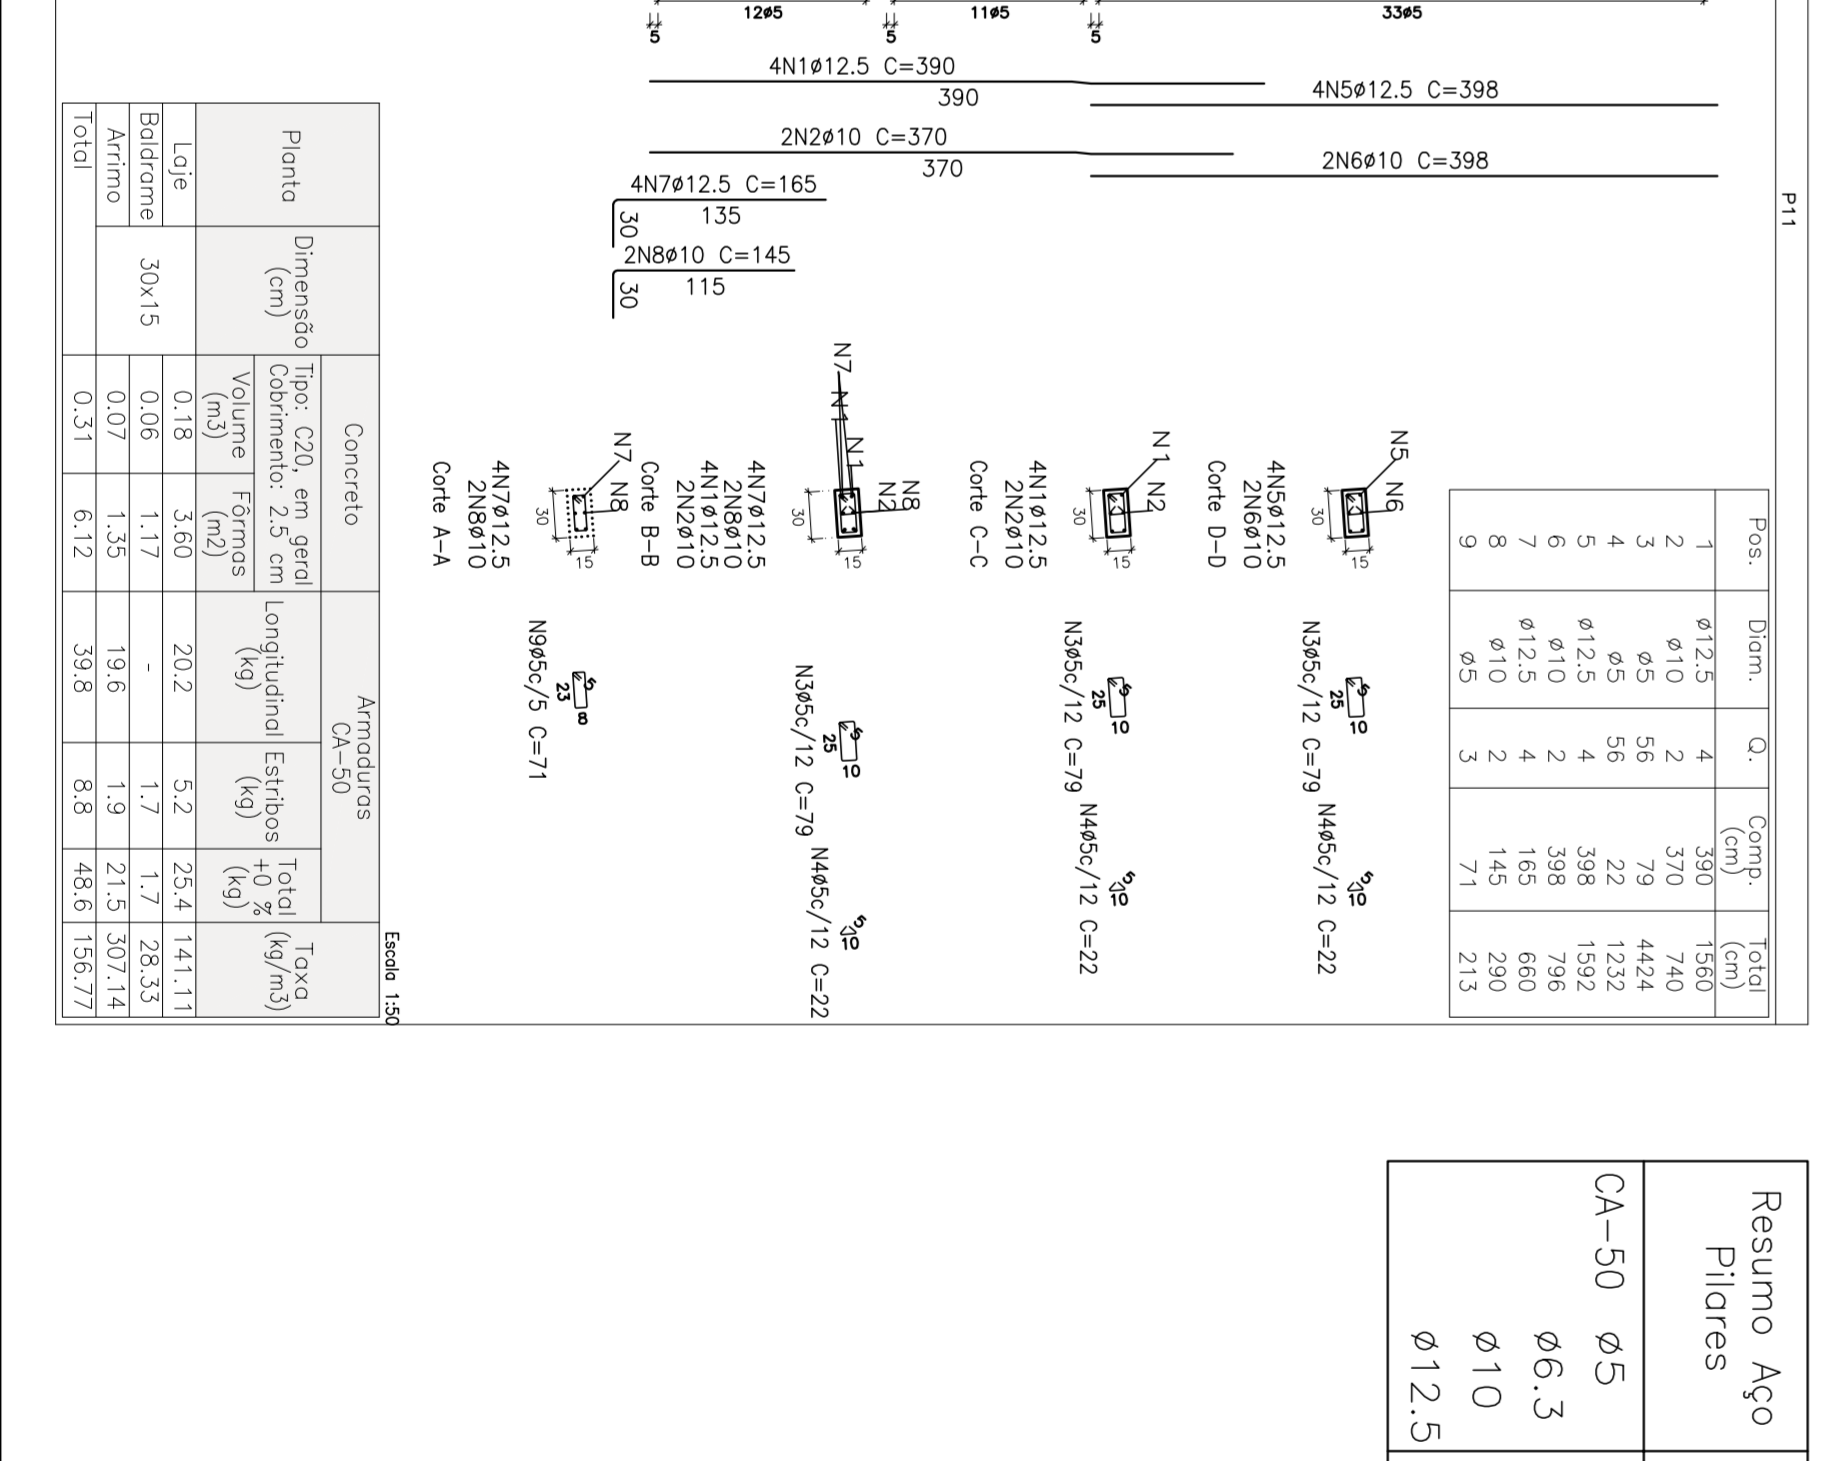
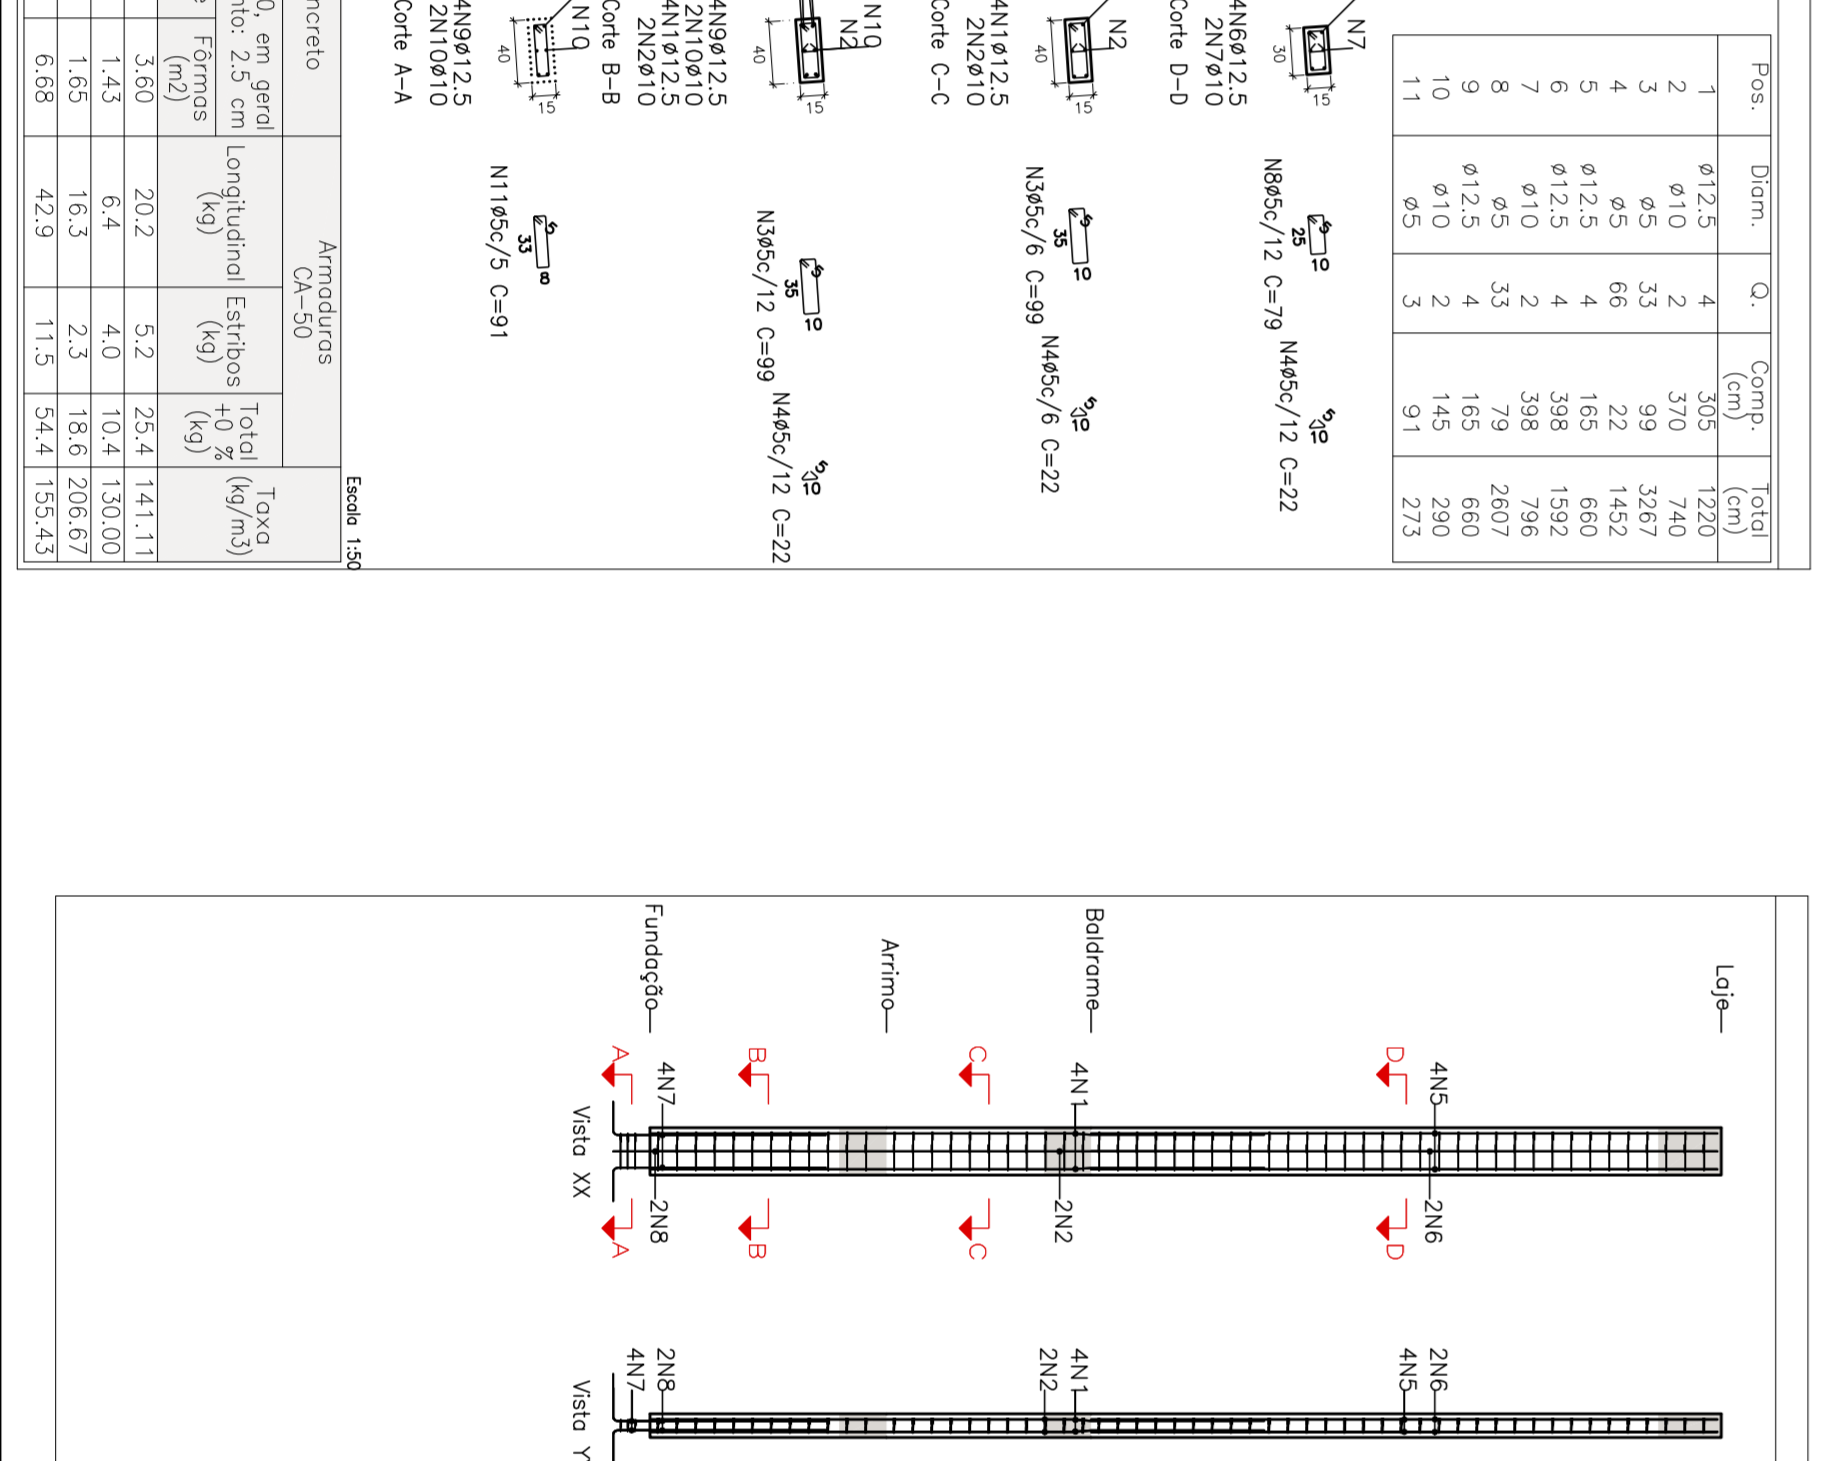
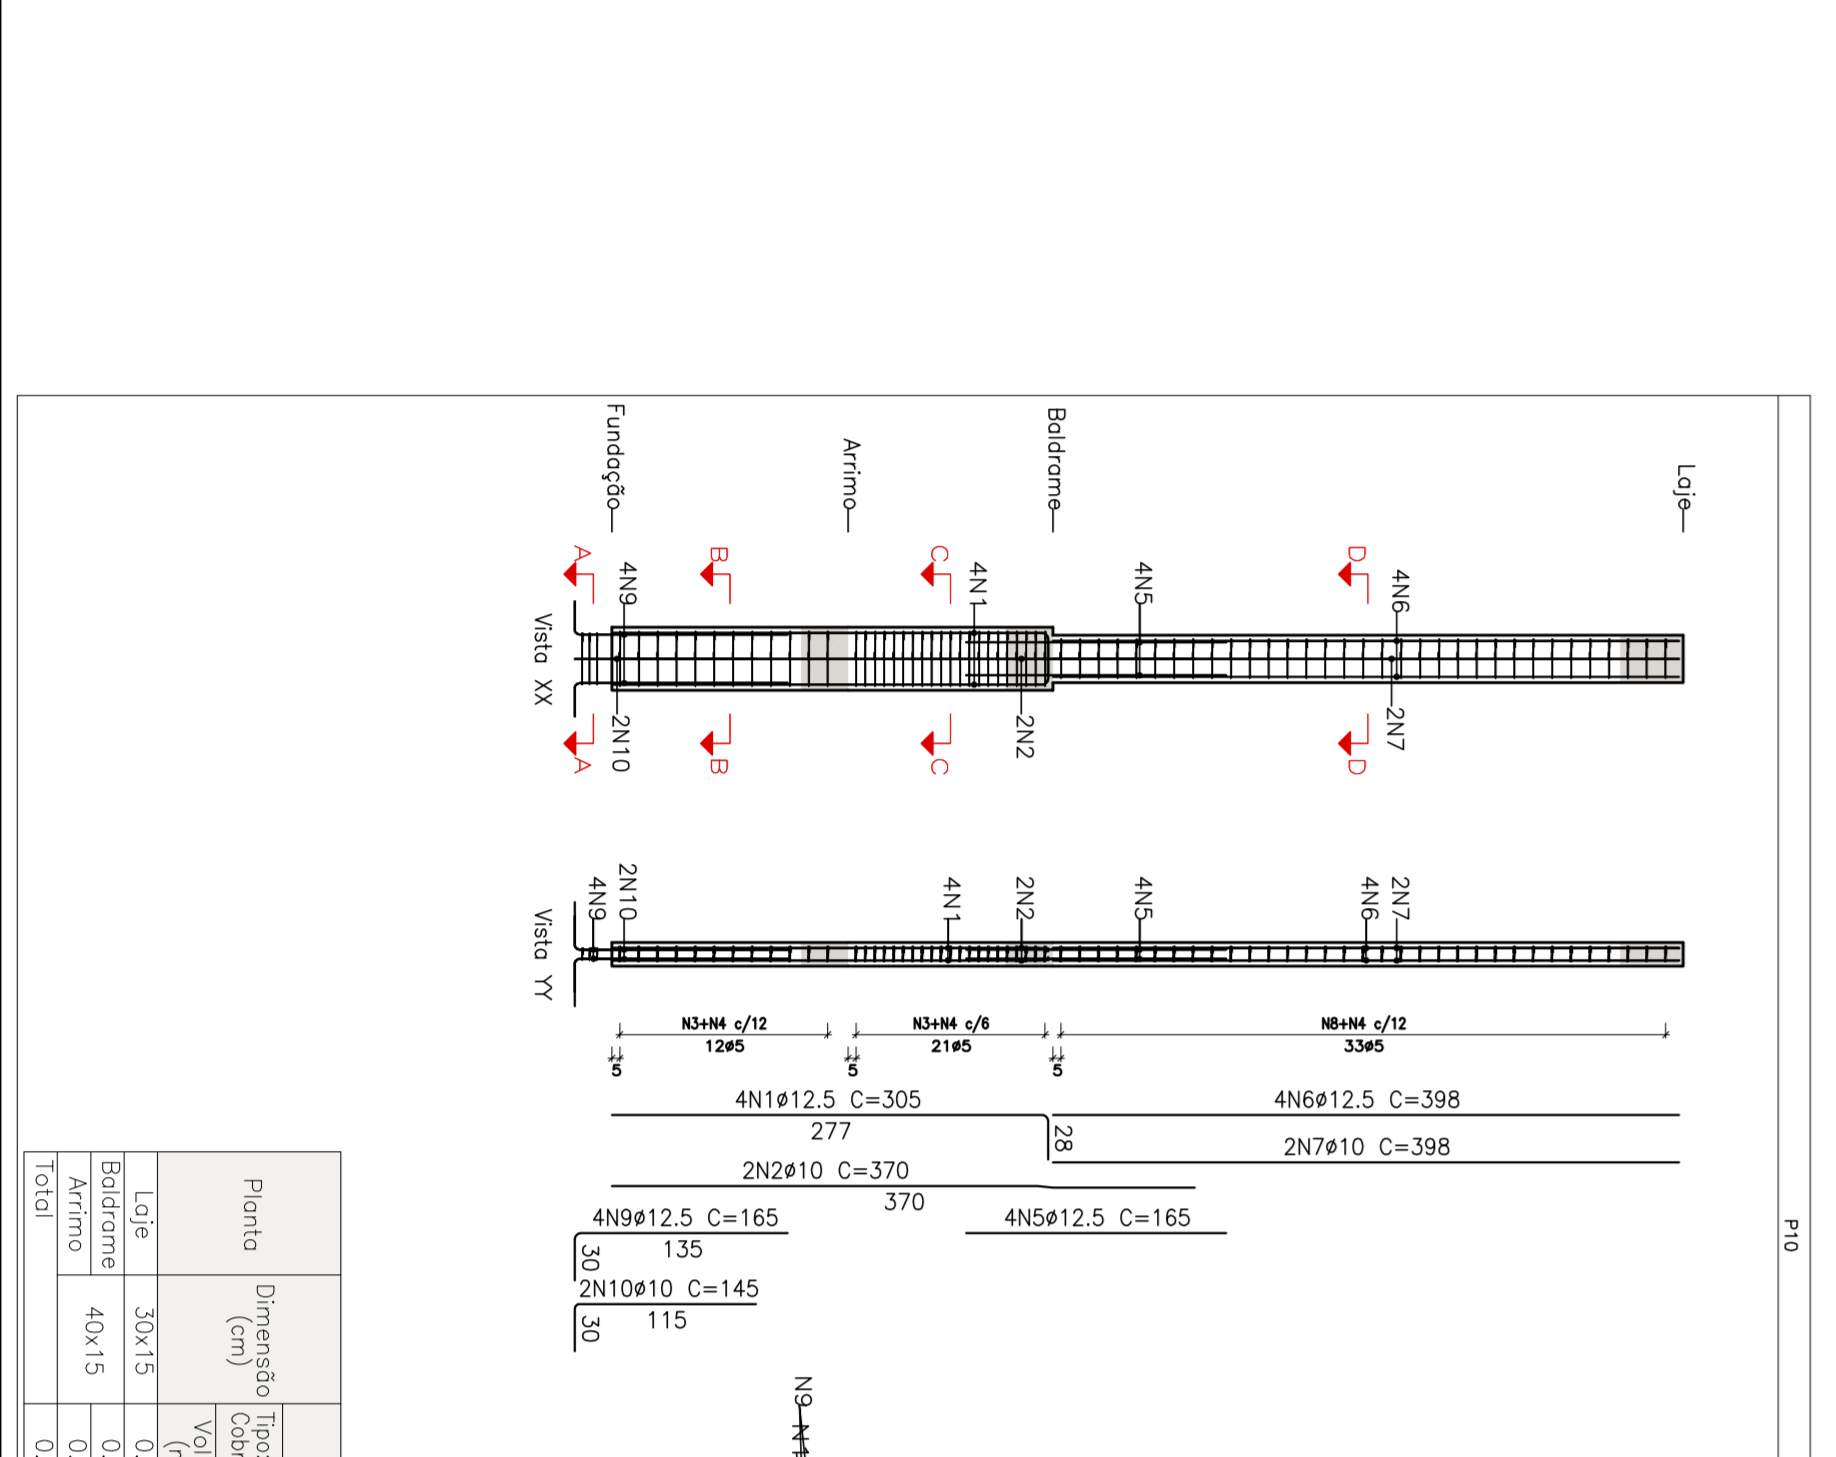
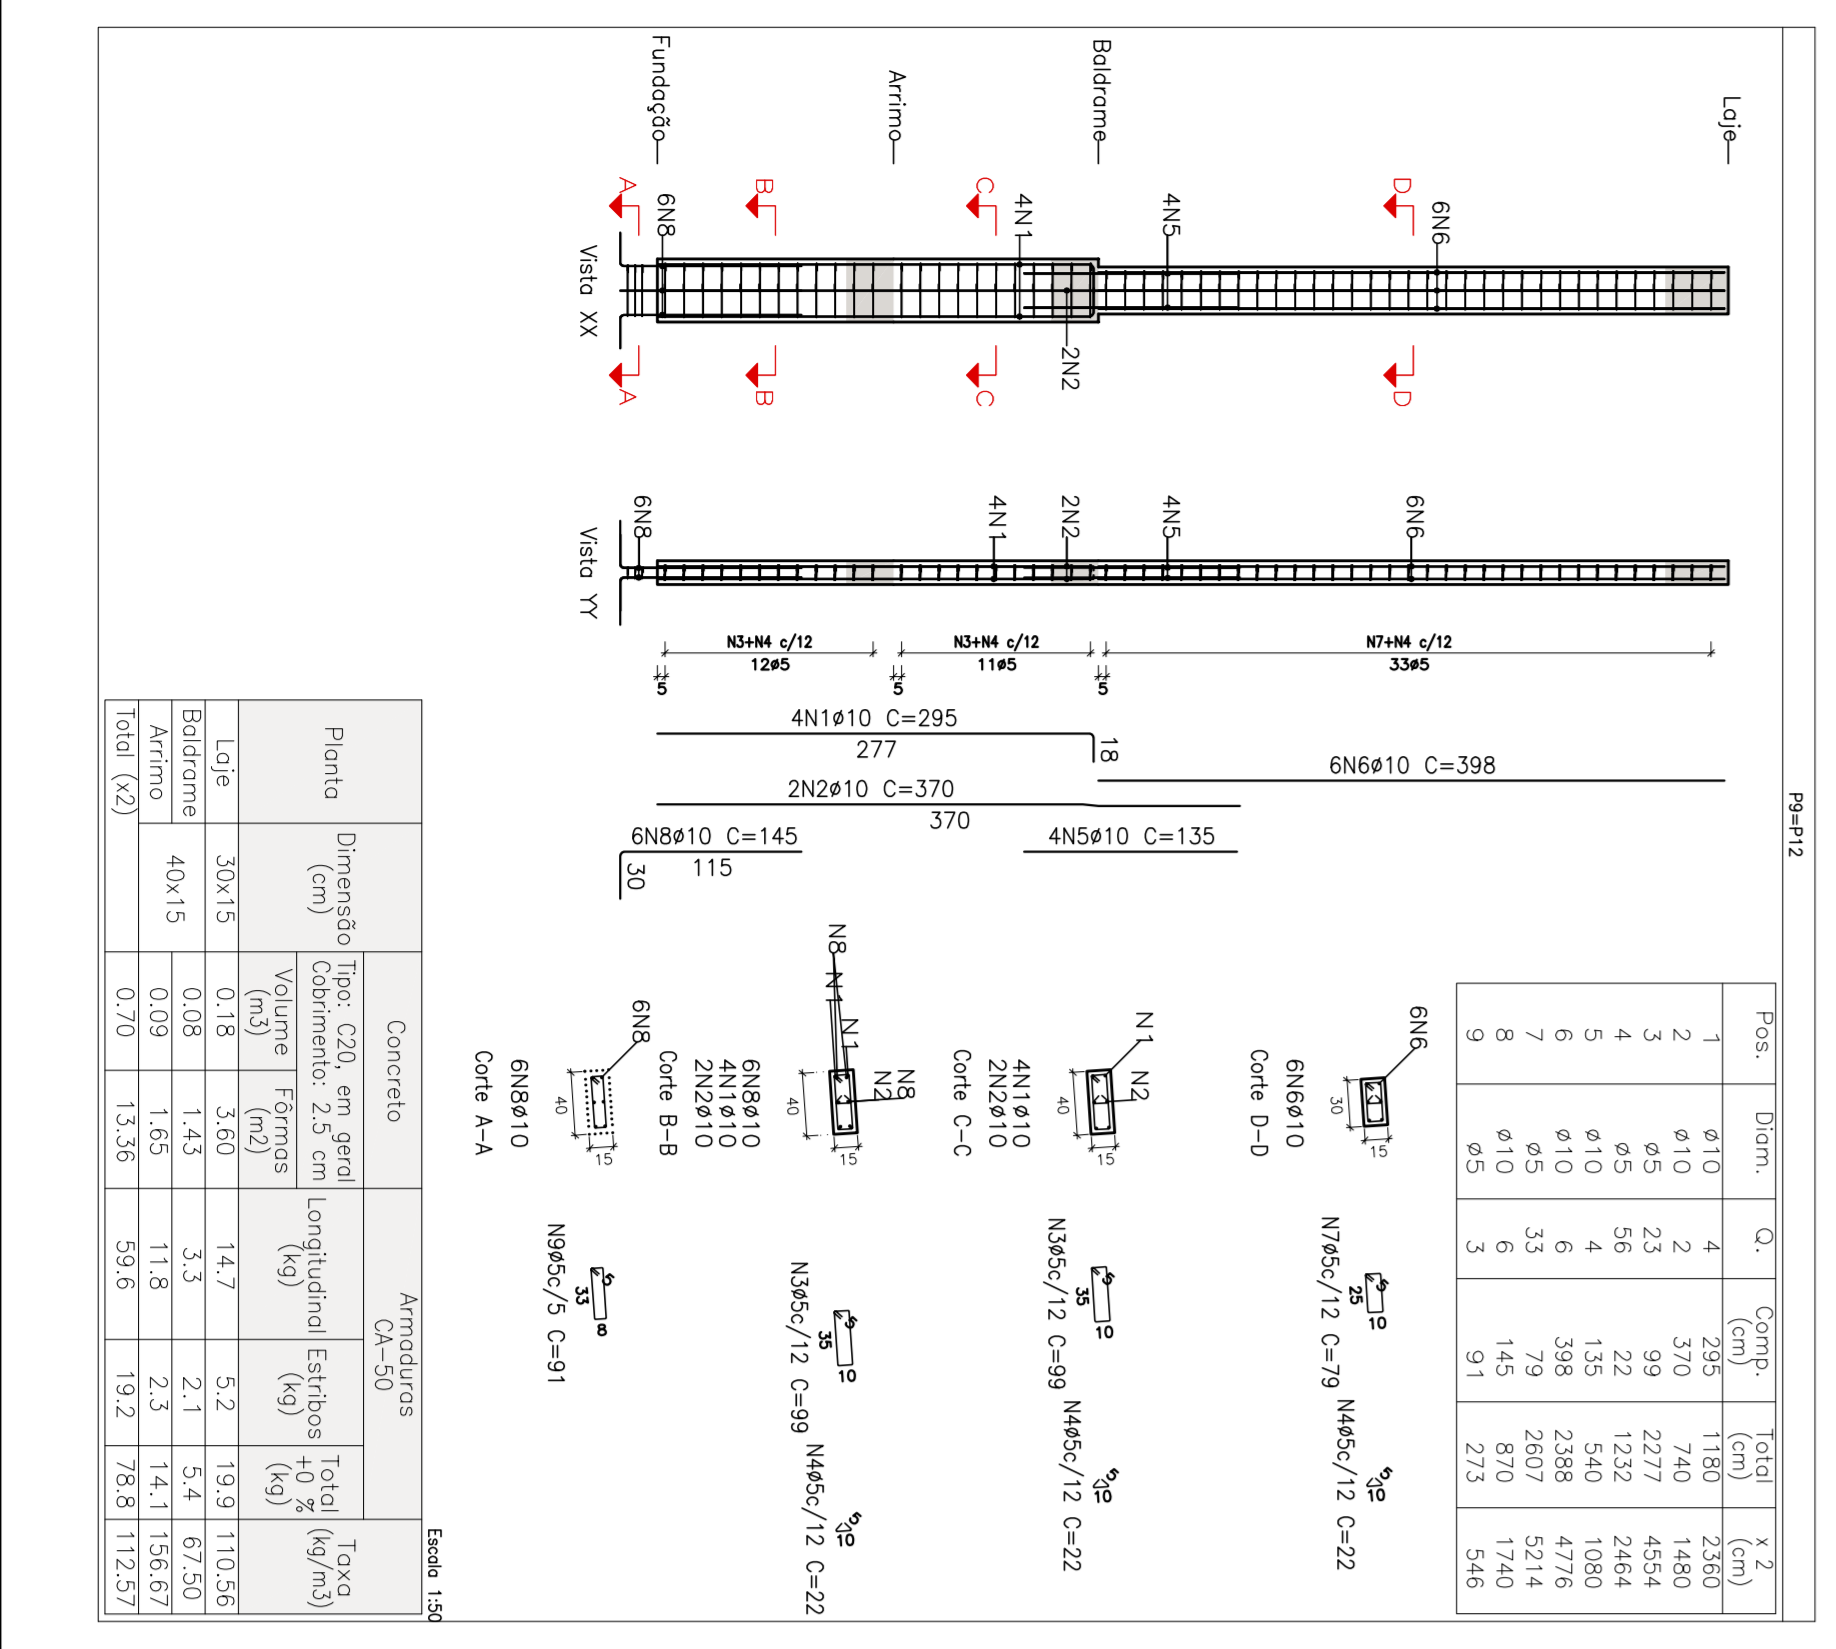
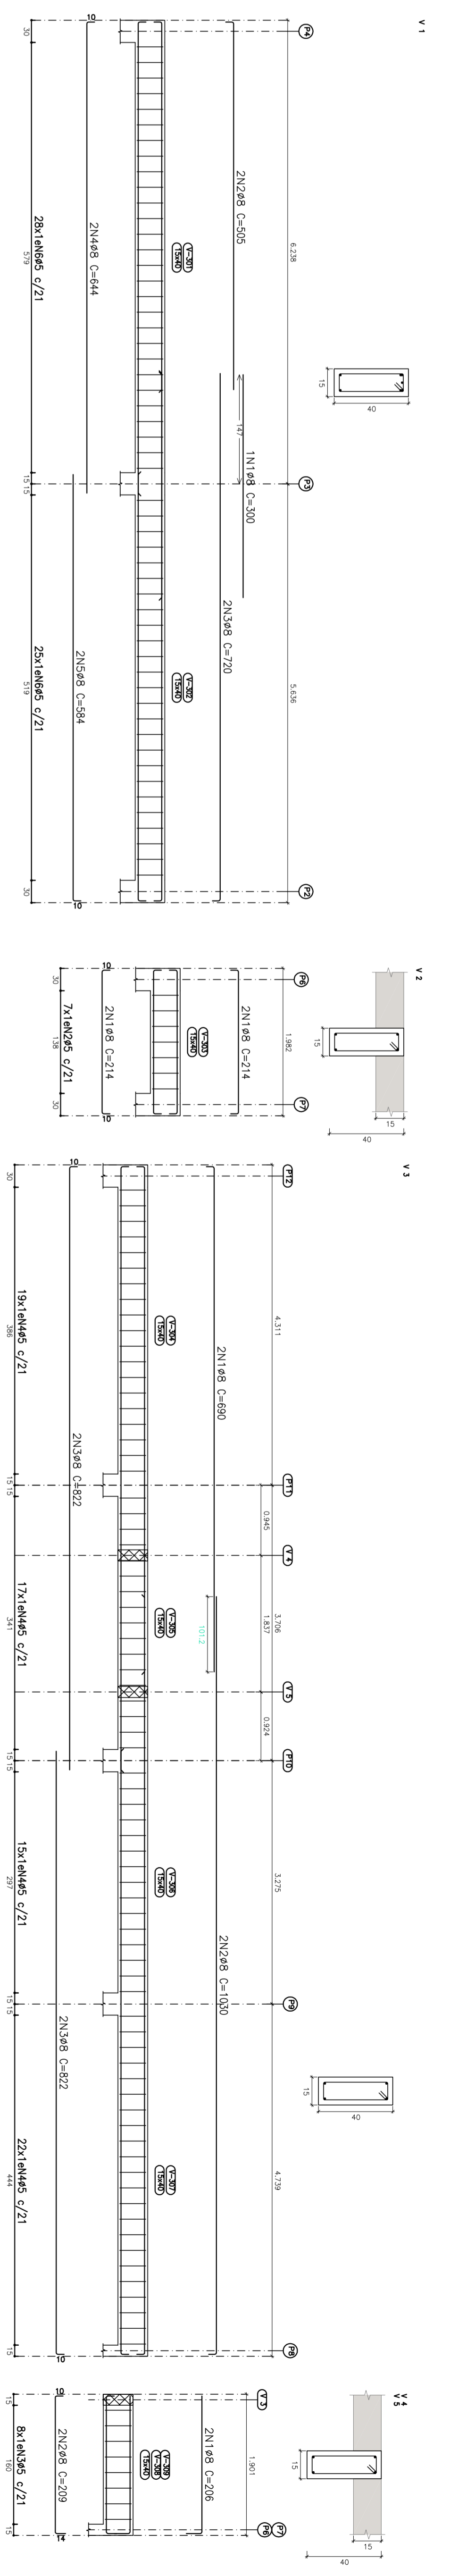
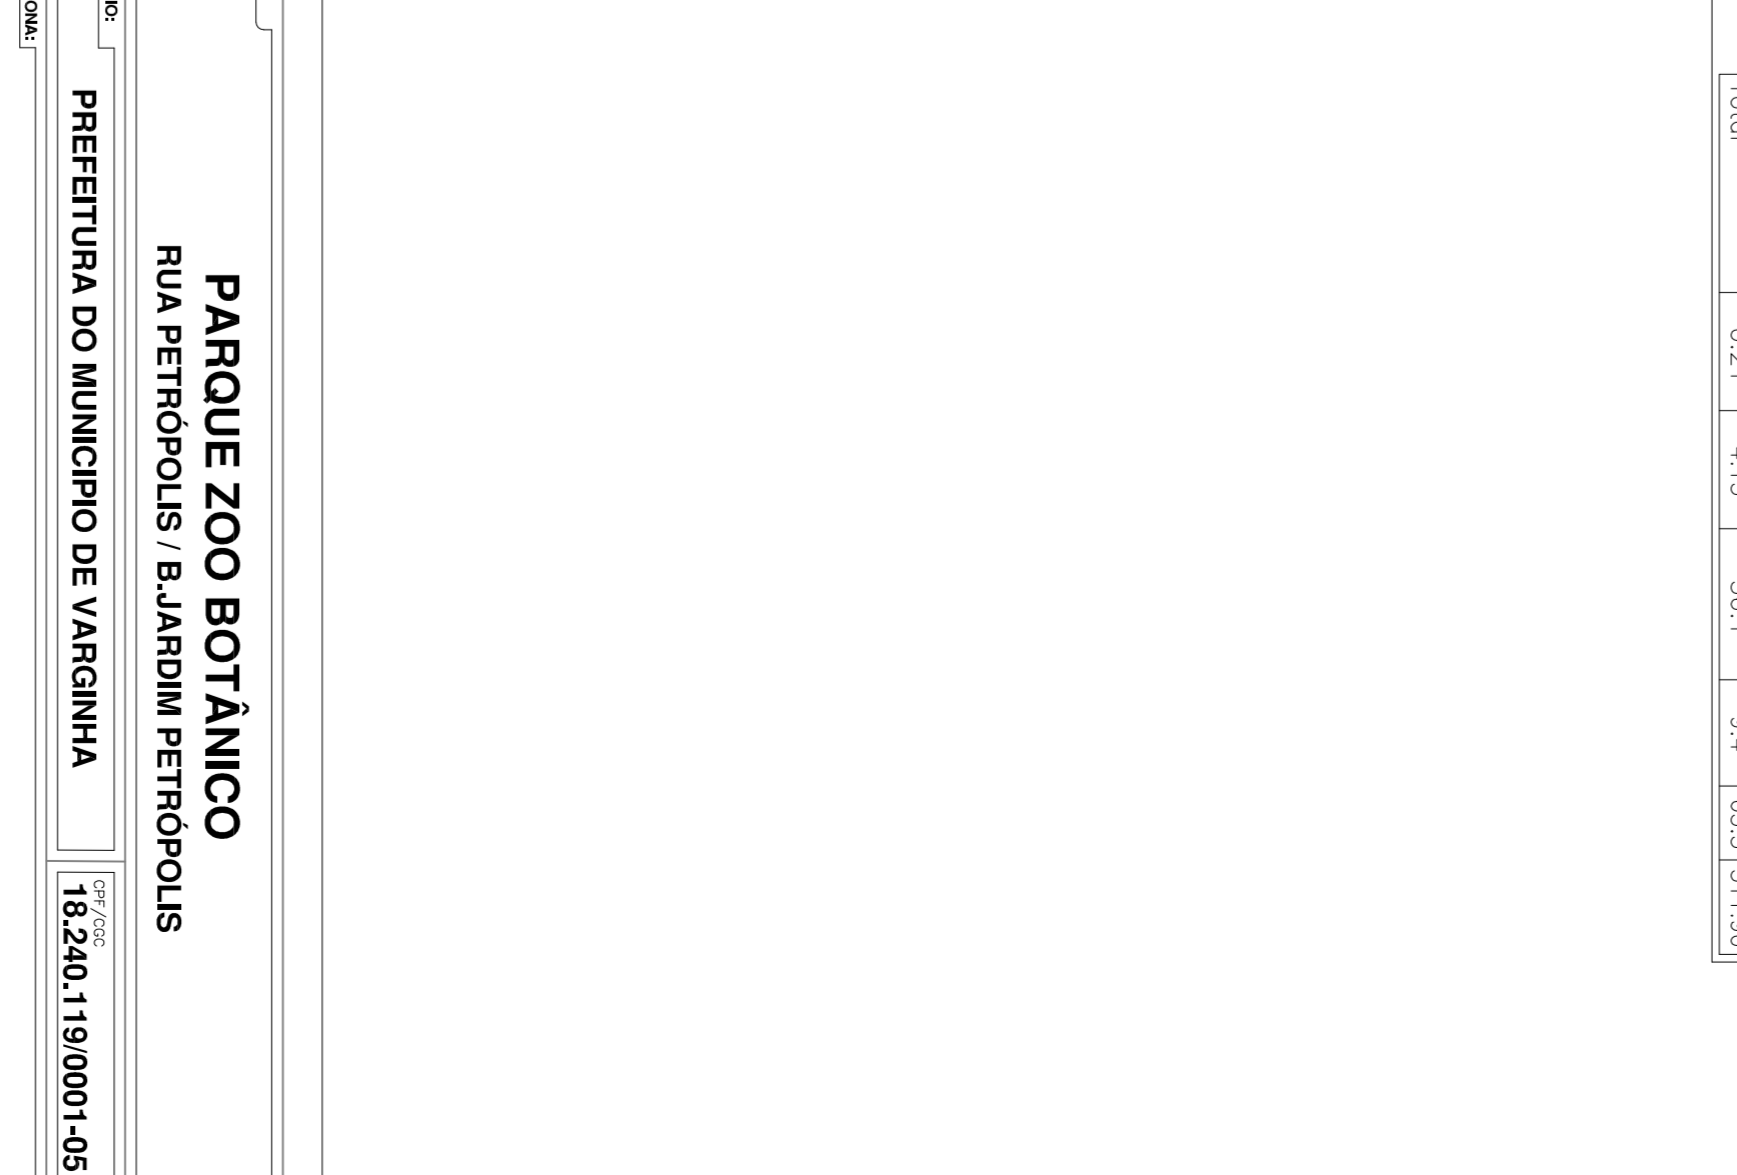
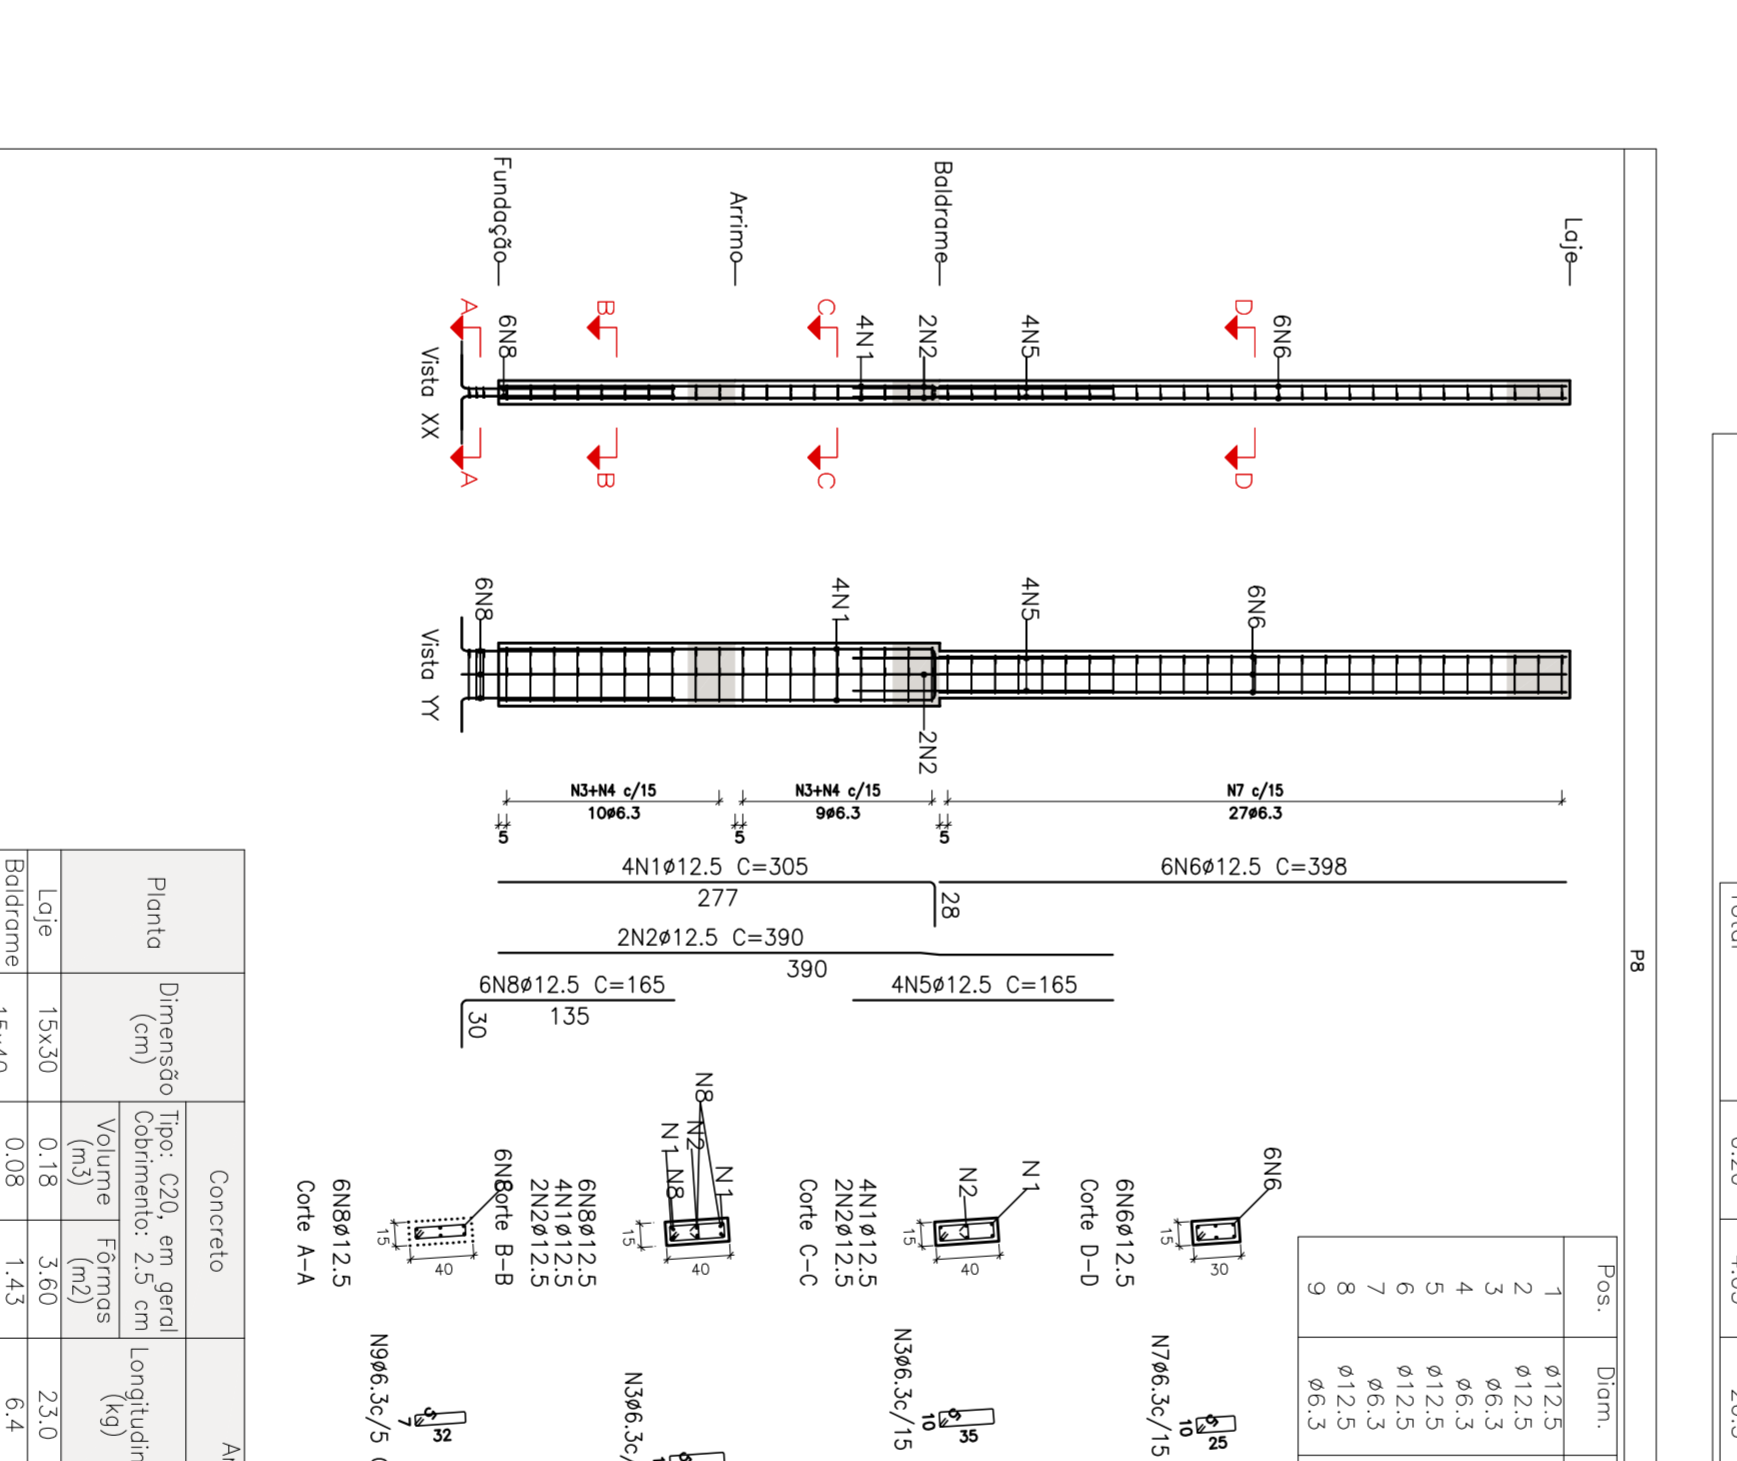
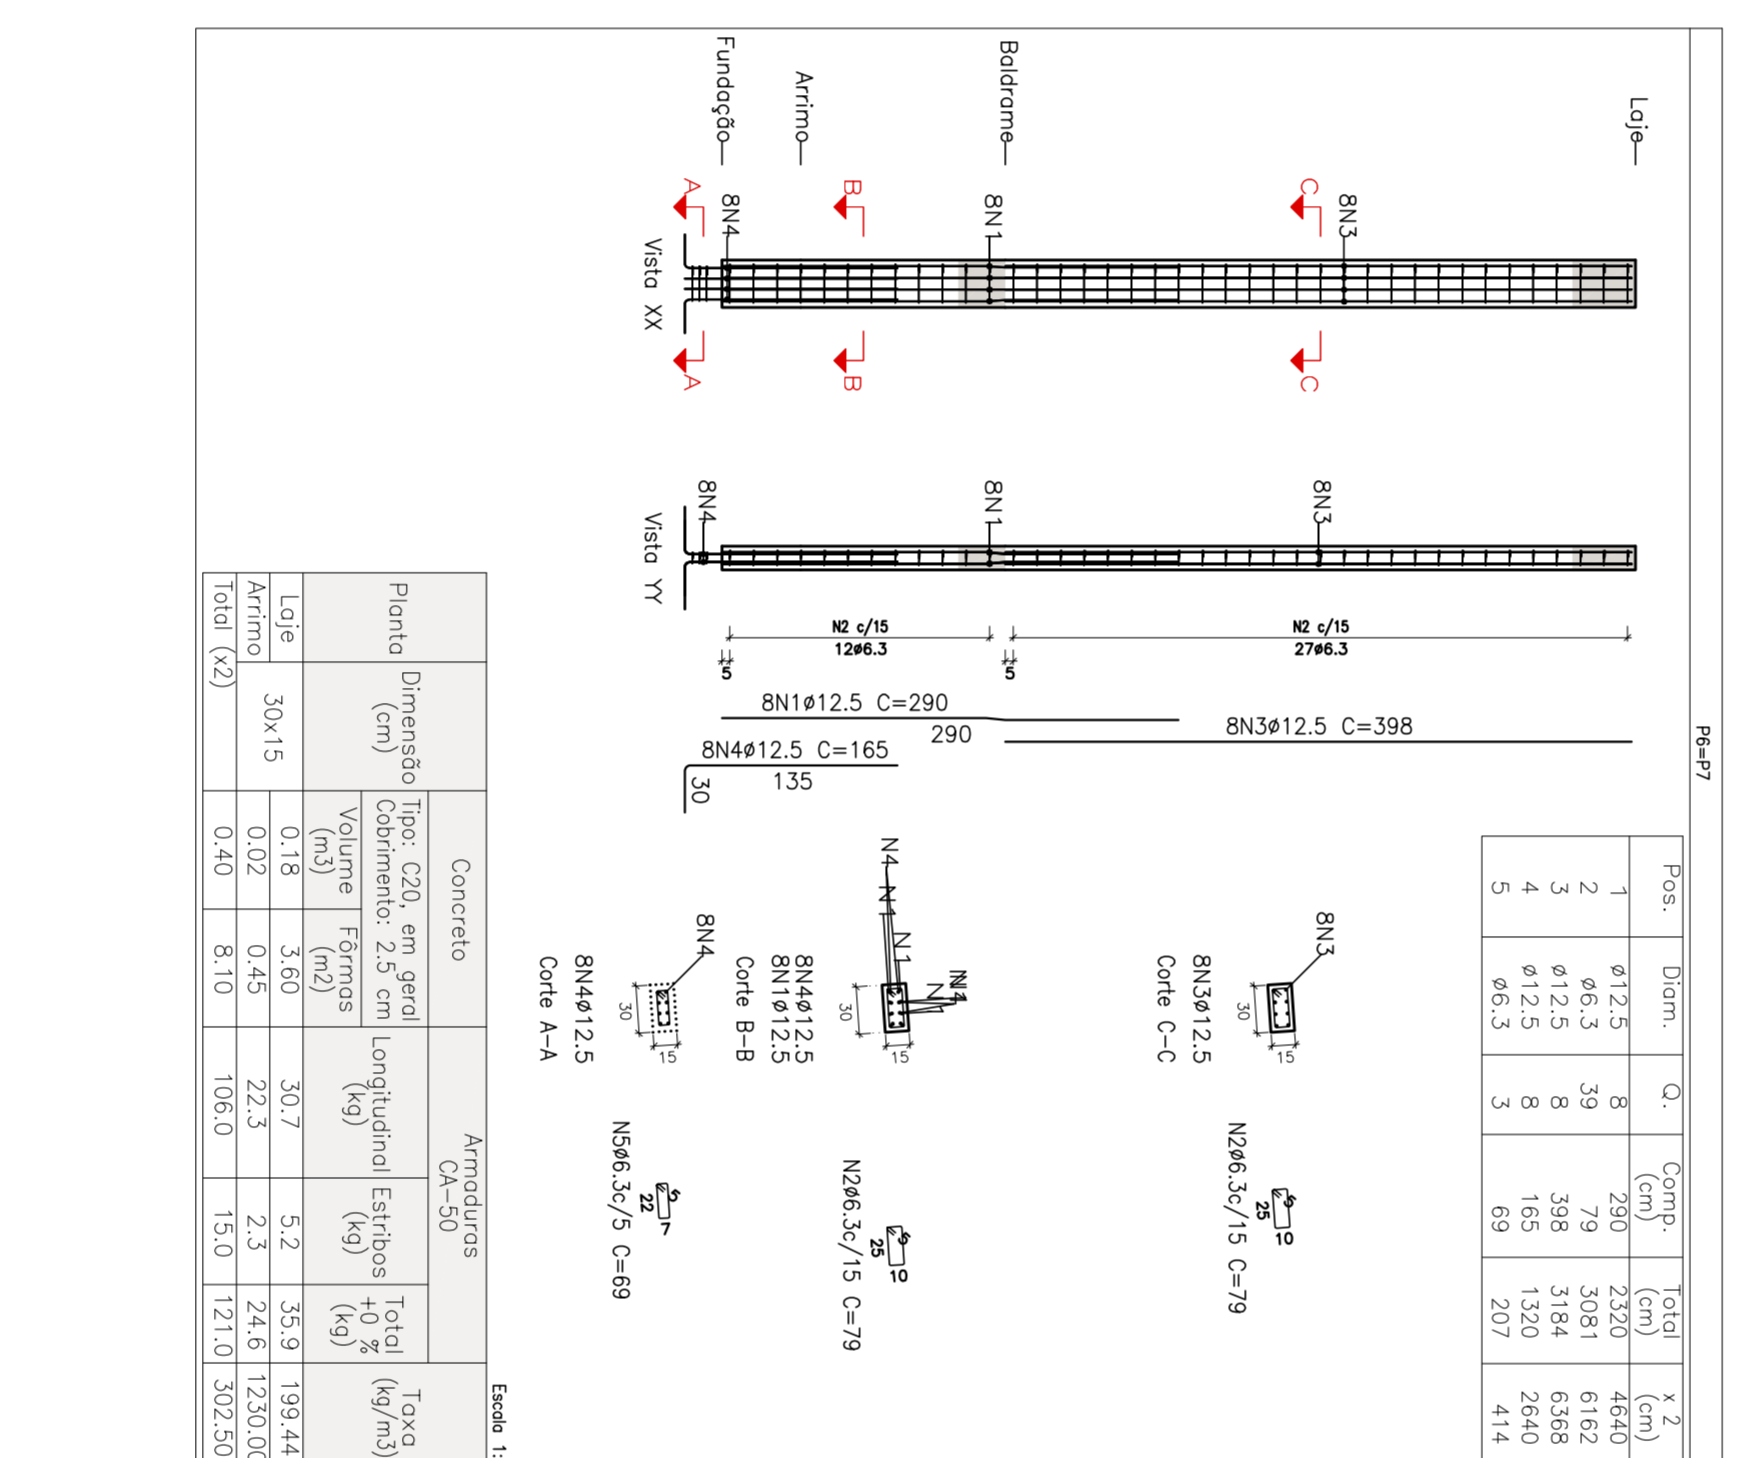
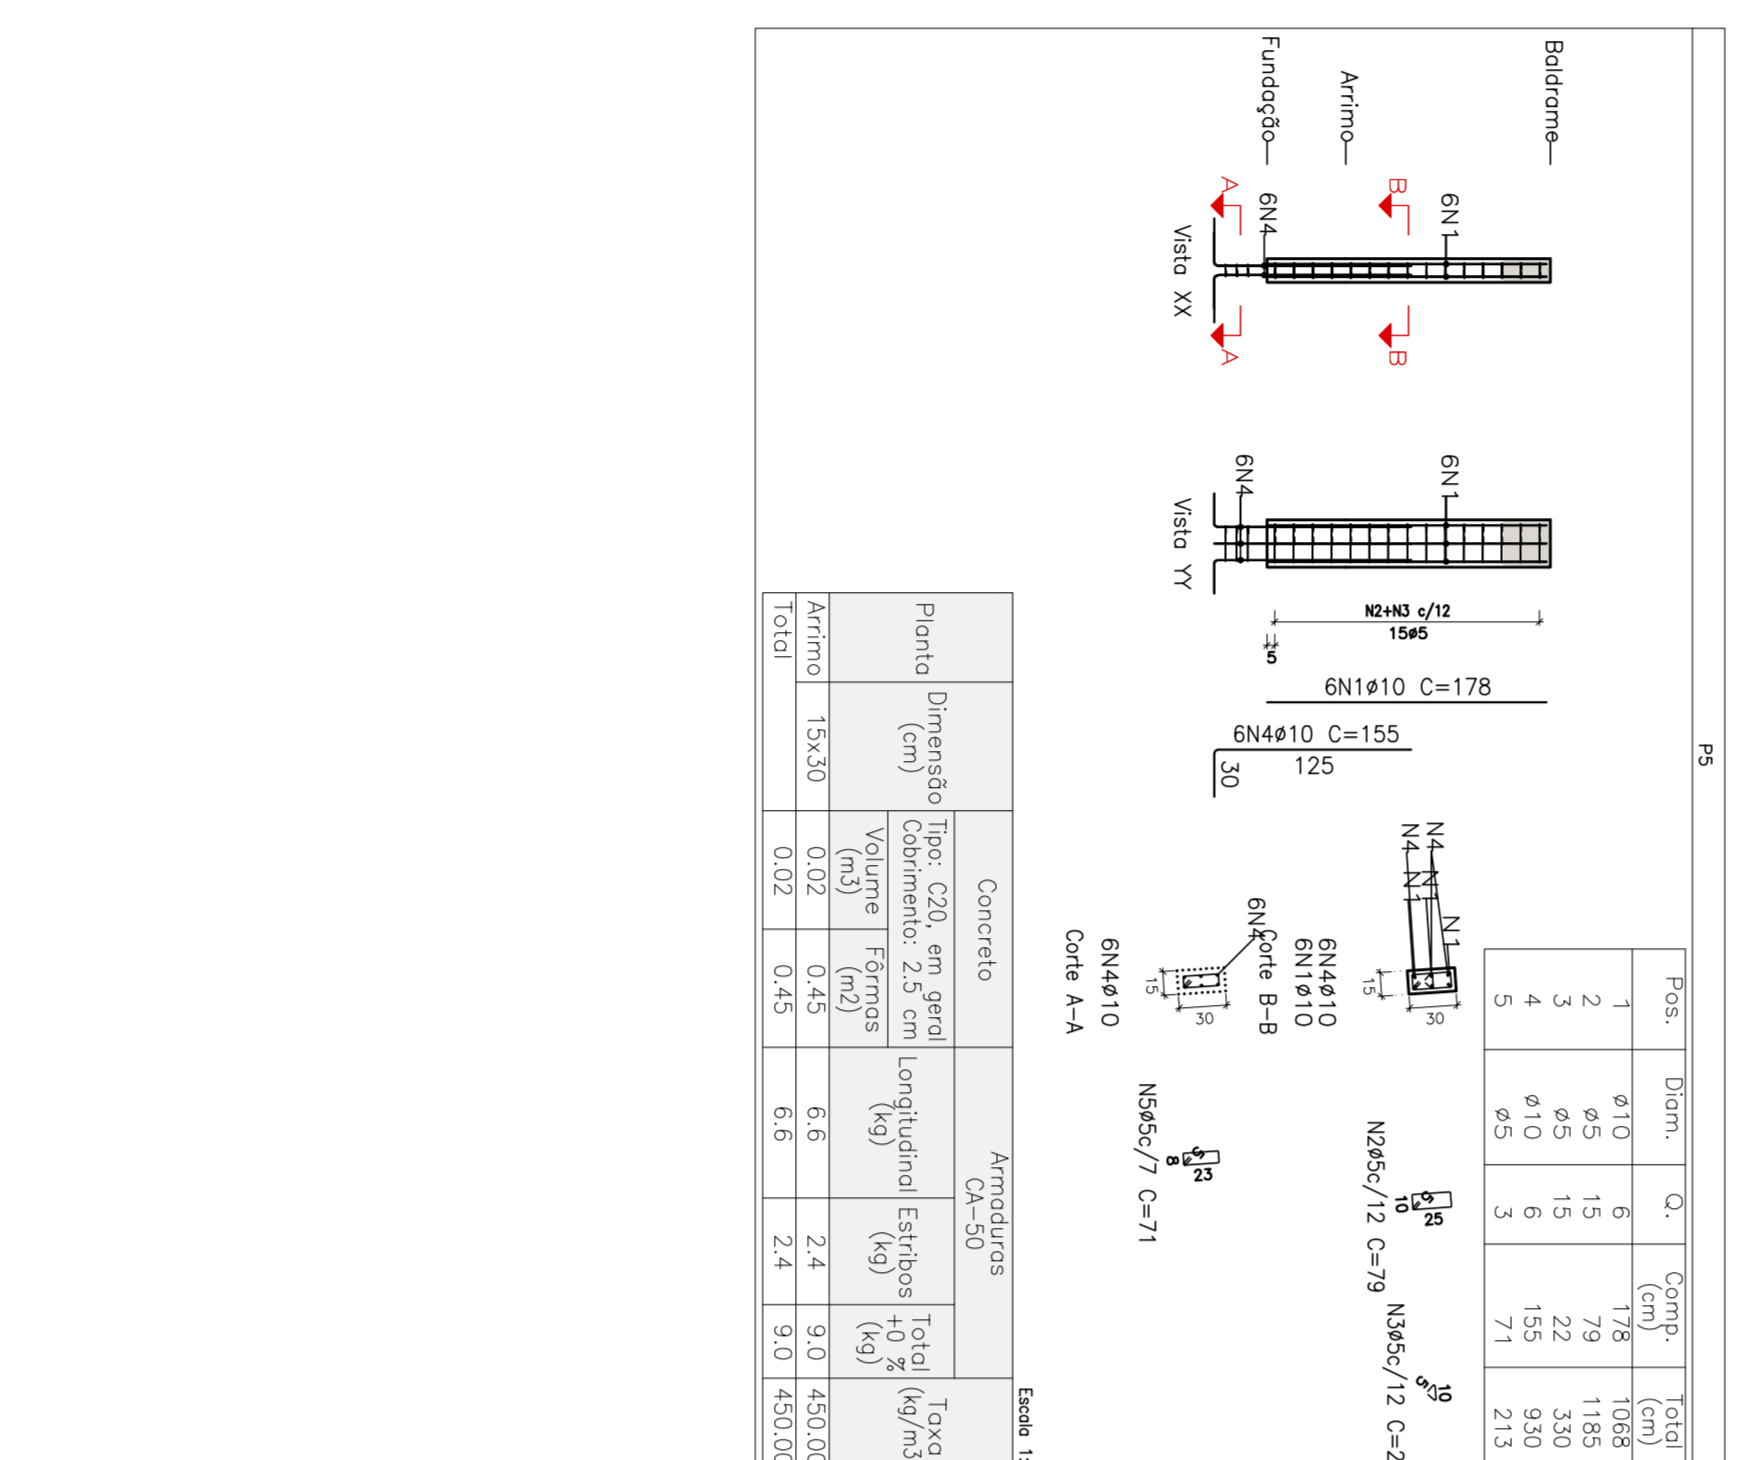




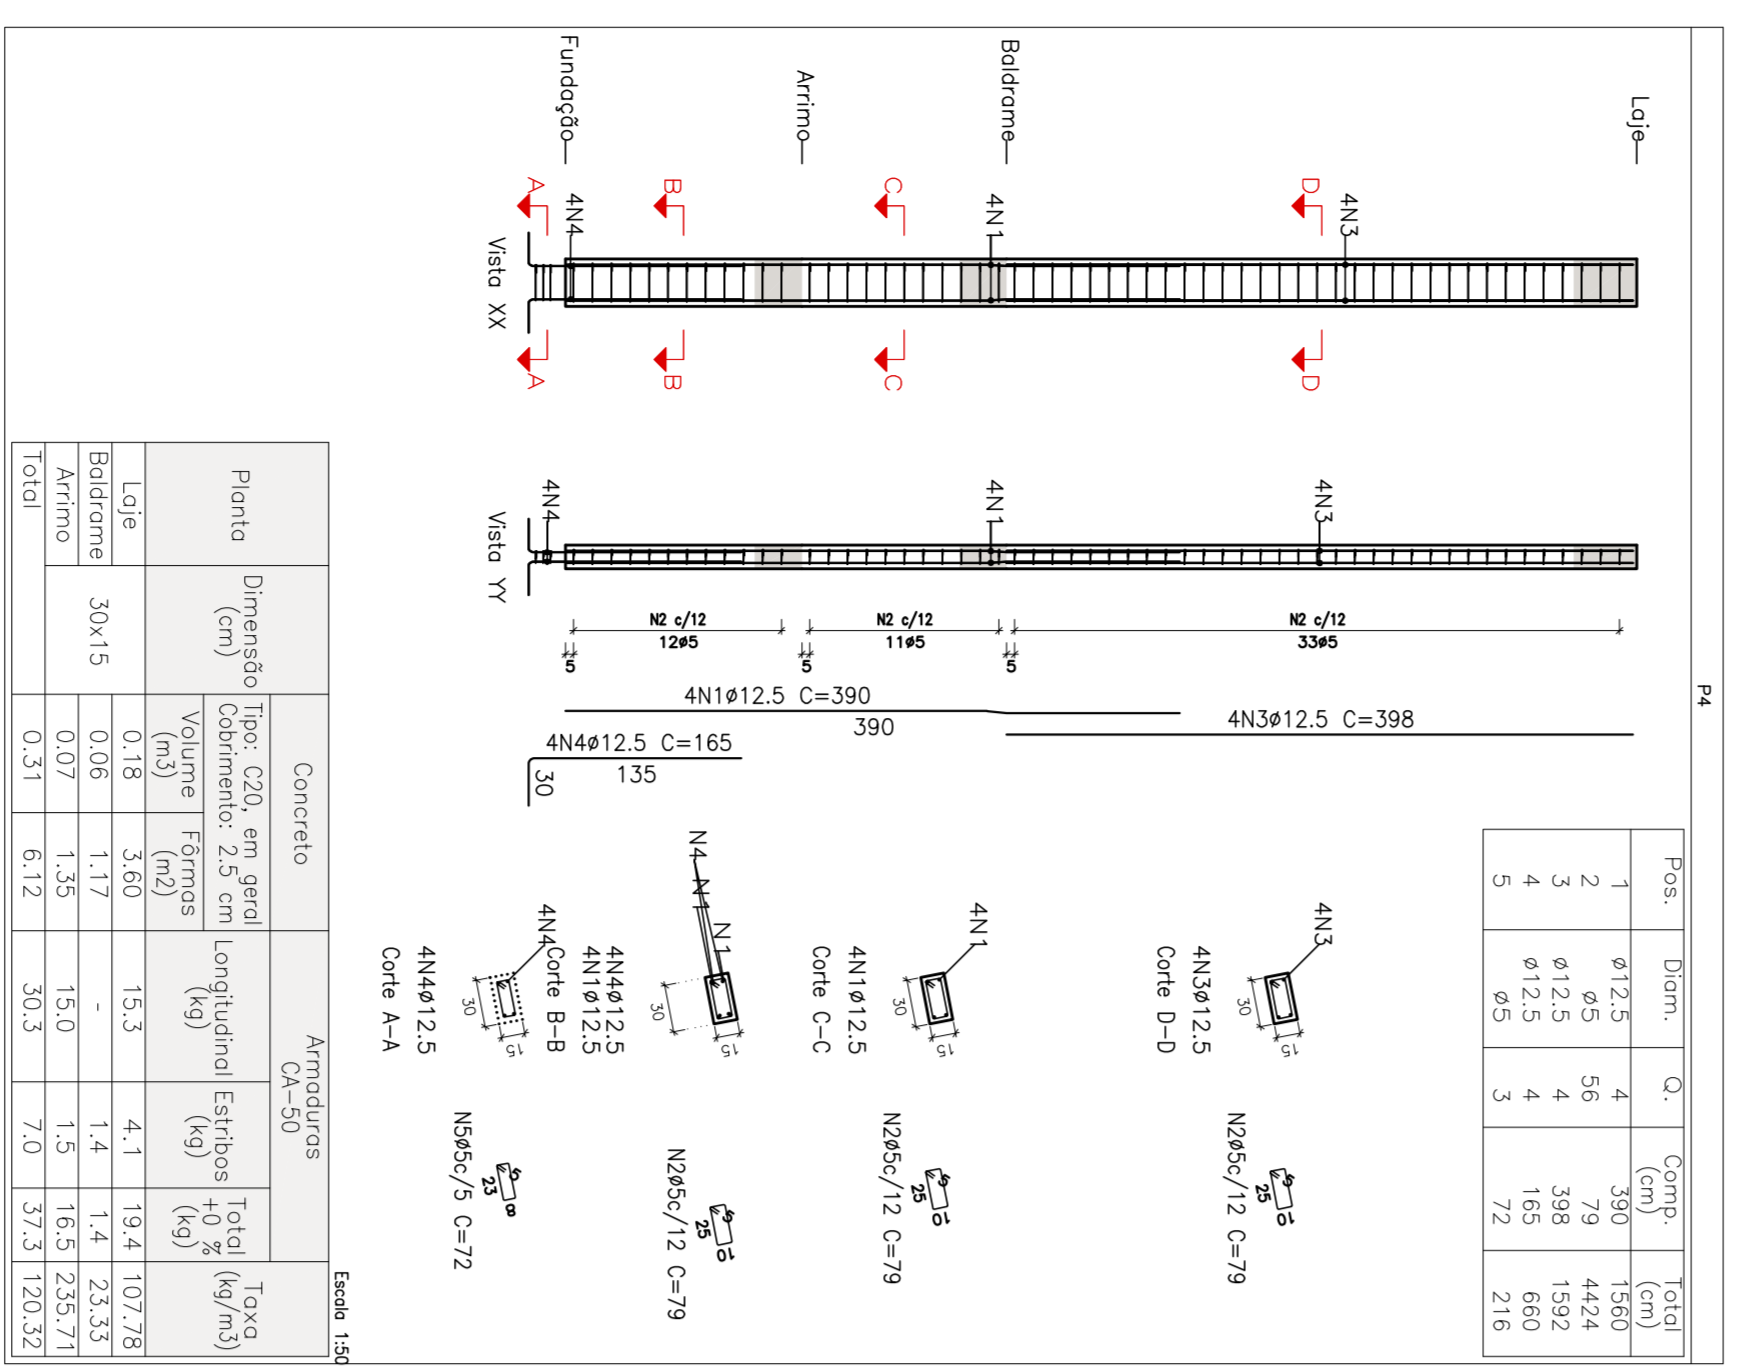




RESUMO APÓS

PARQUE ZOO BOTÂNICO  
RUA PEREGRINOS, BARRAGEM PEREGRINOS


18.240.119.0001-05

PROJETO ESTRUTURAL




